




EG M 1:100

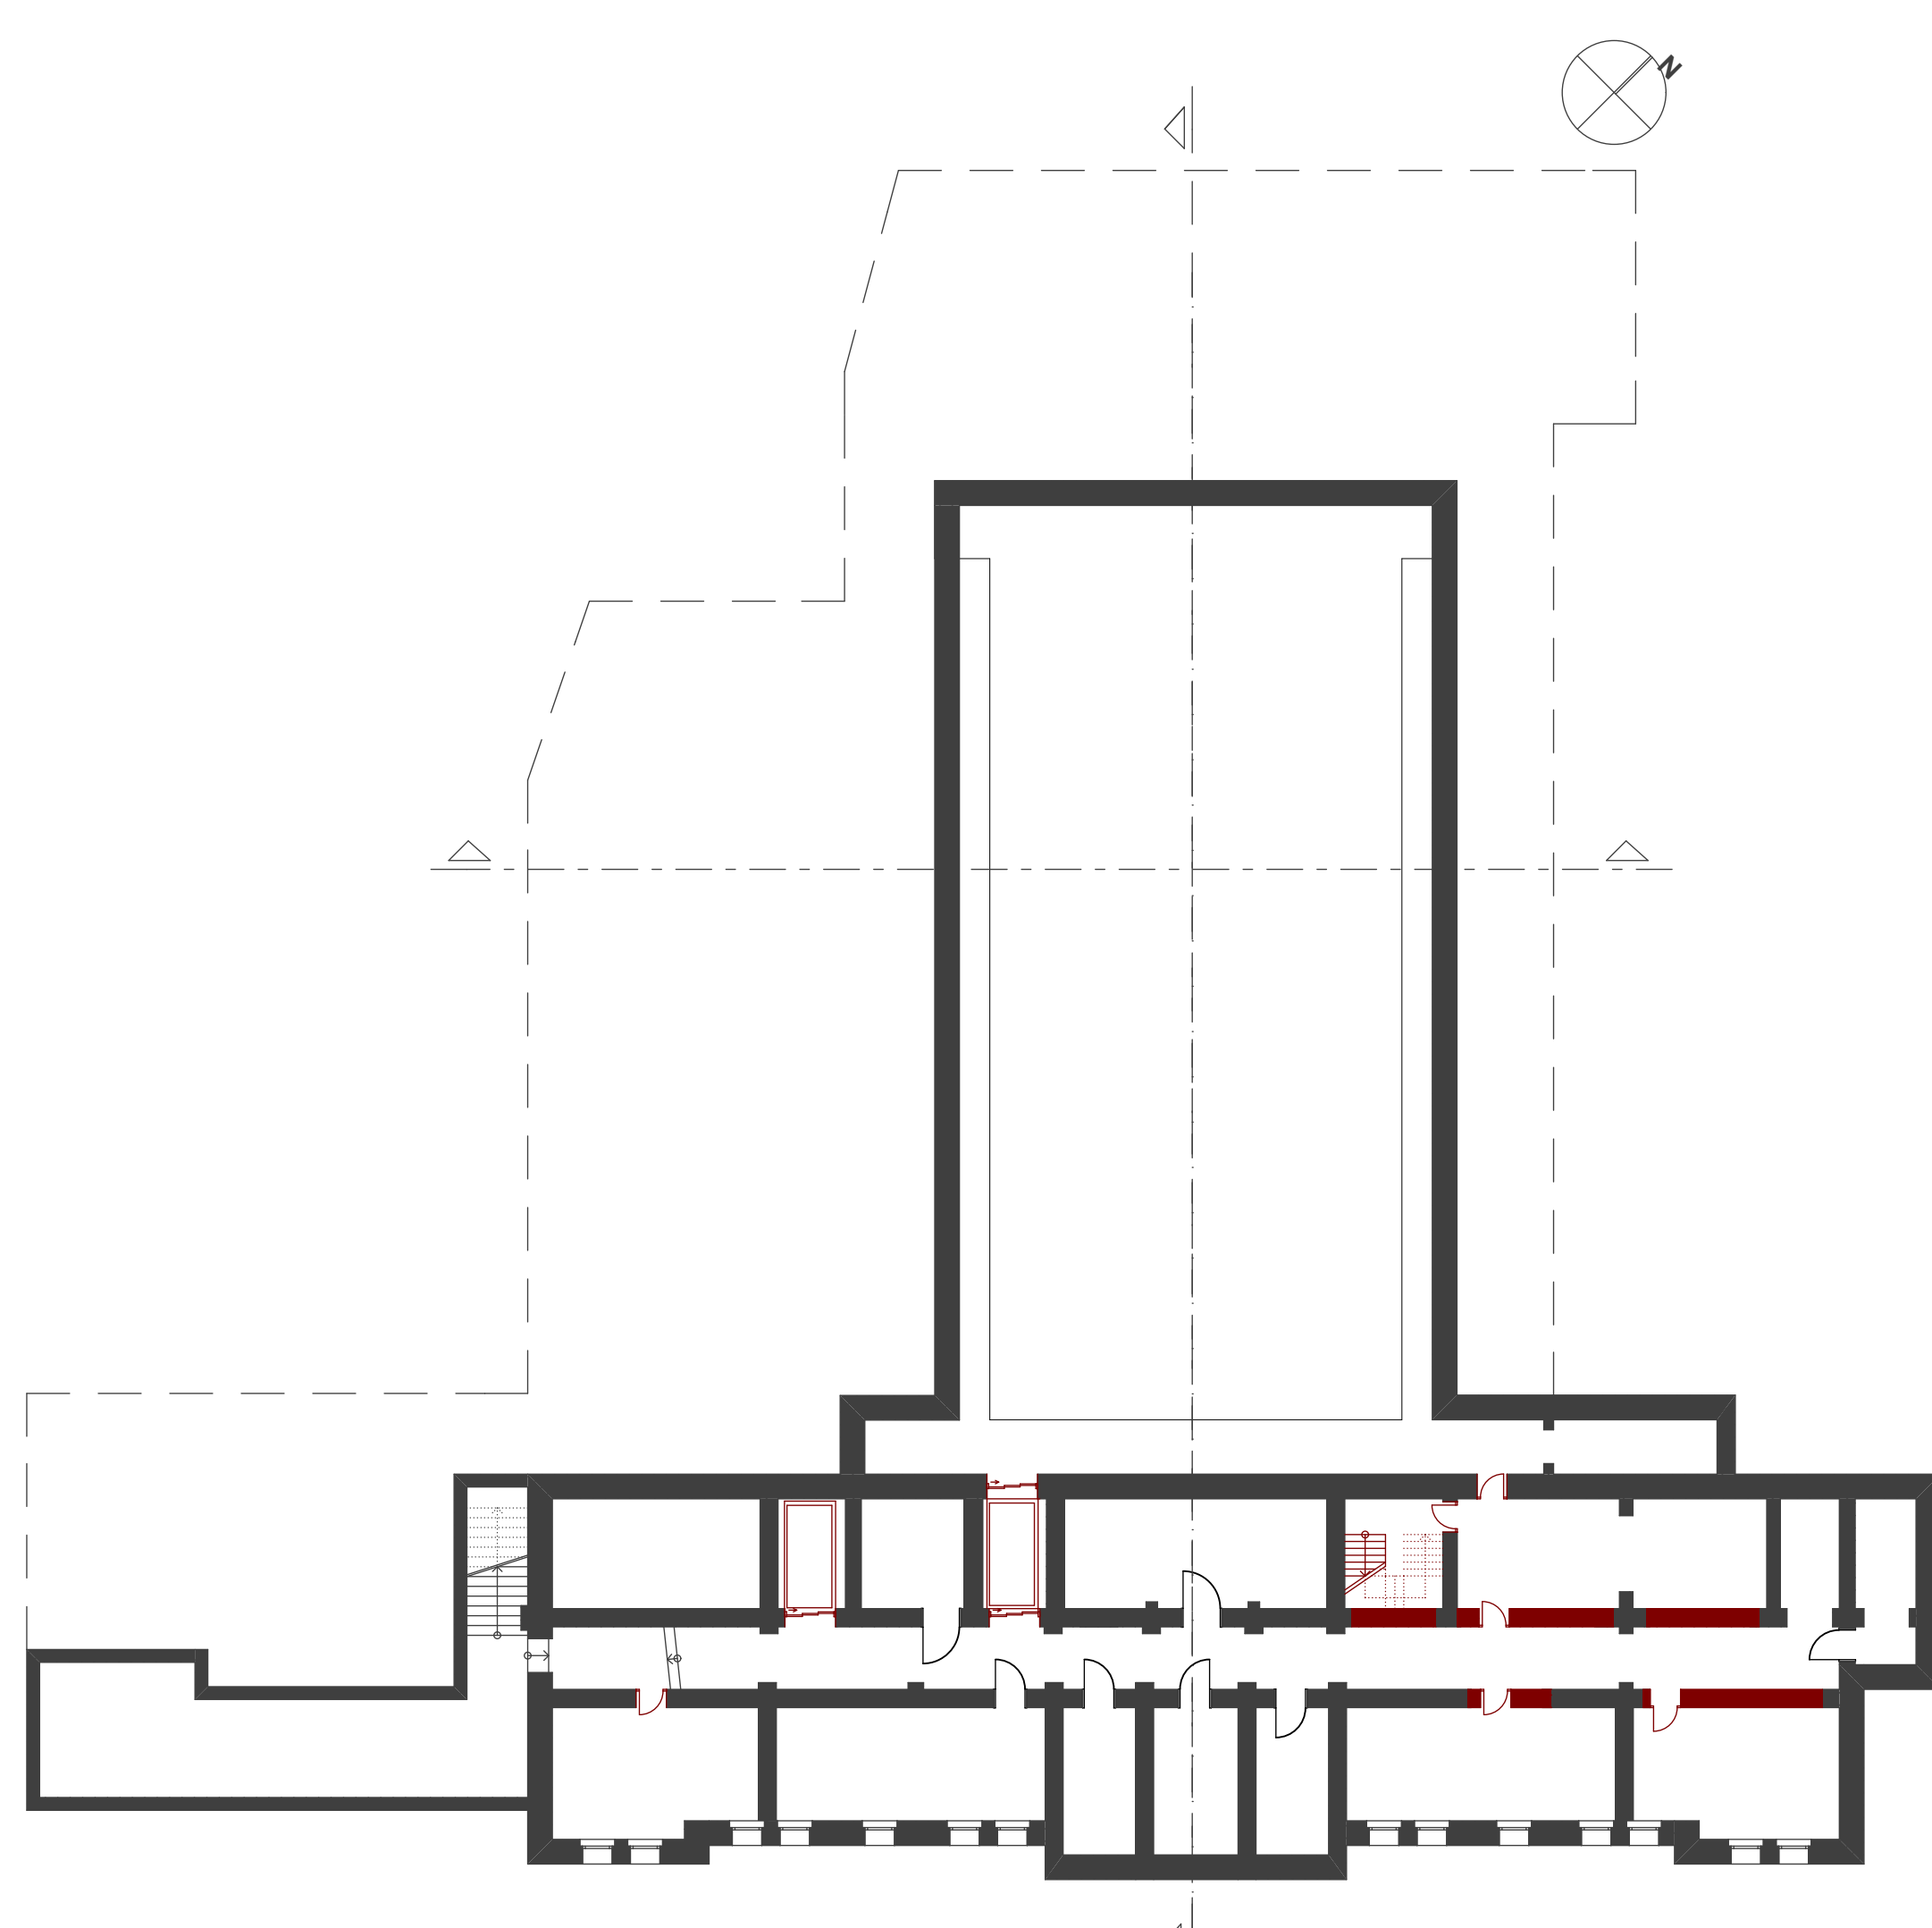


KG M 1:200

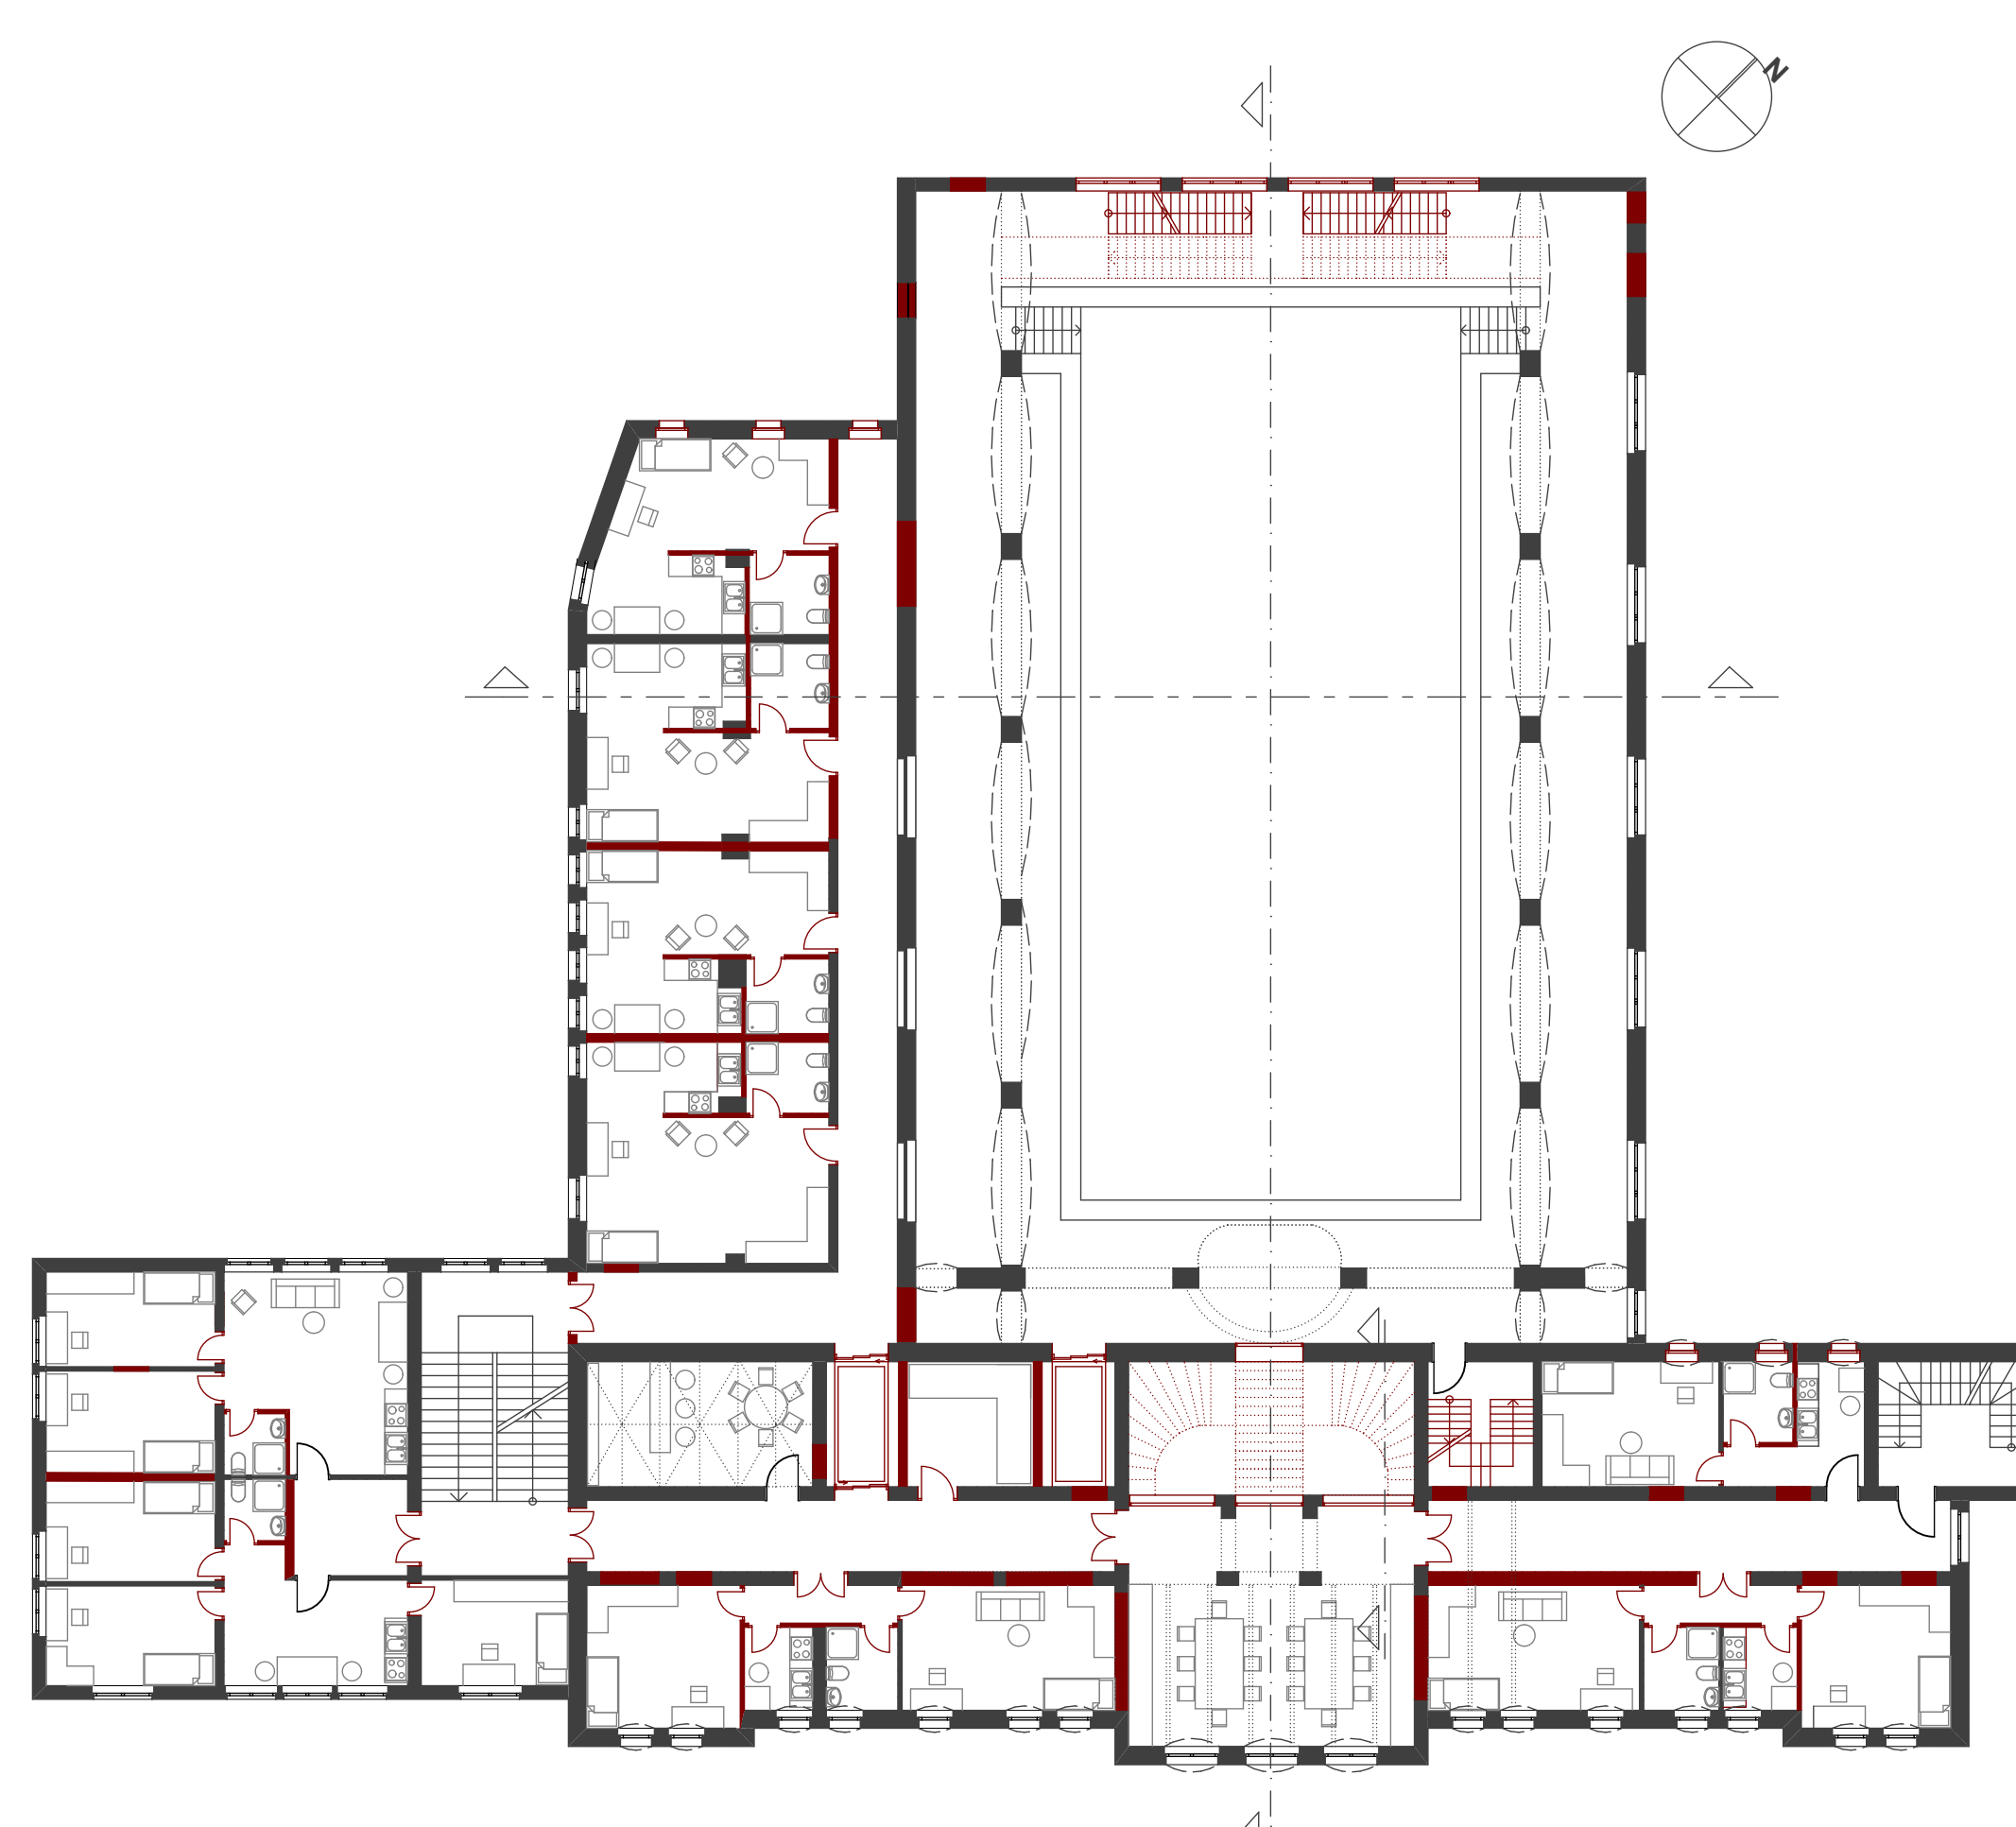

1. OG M 1:200

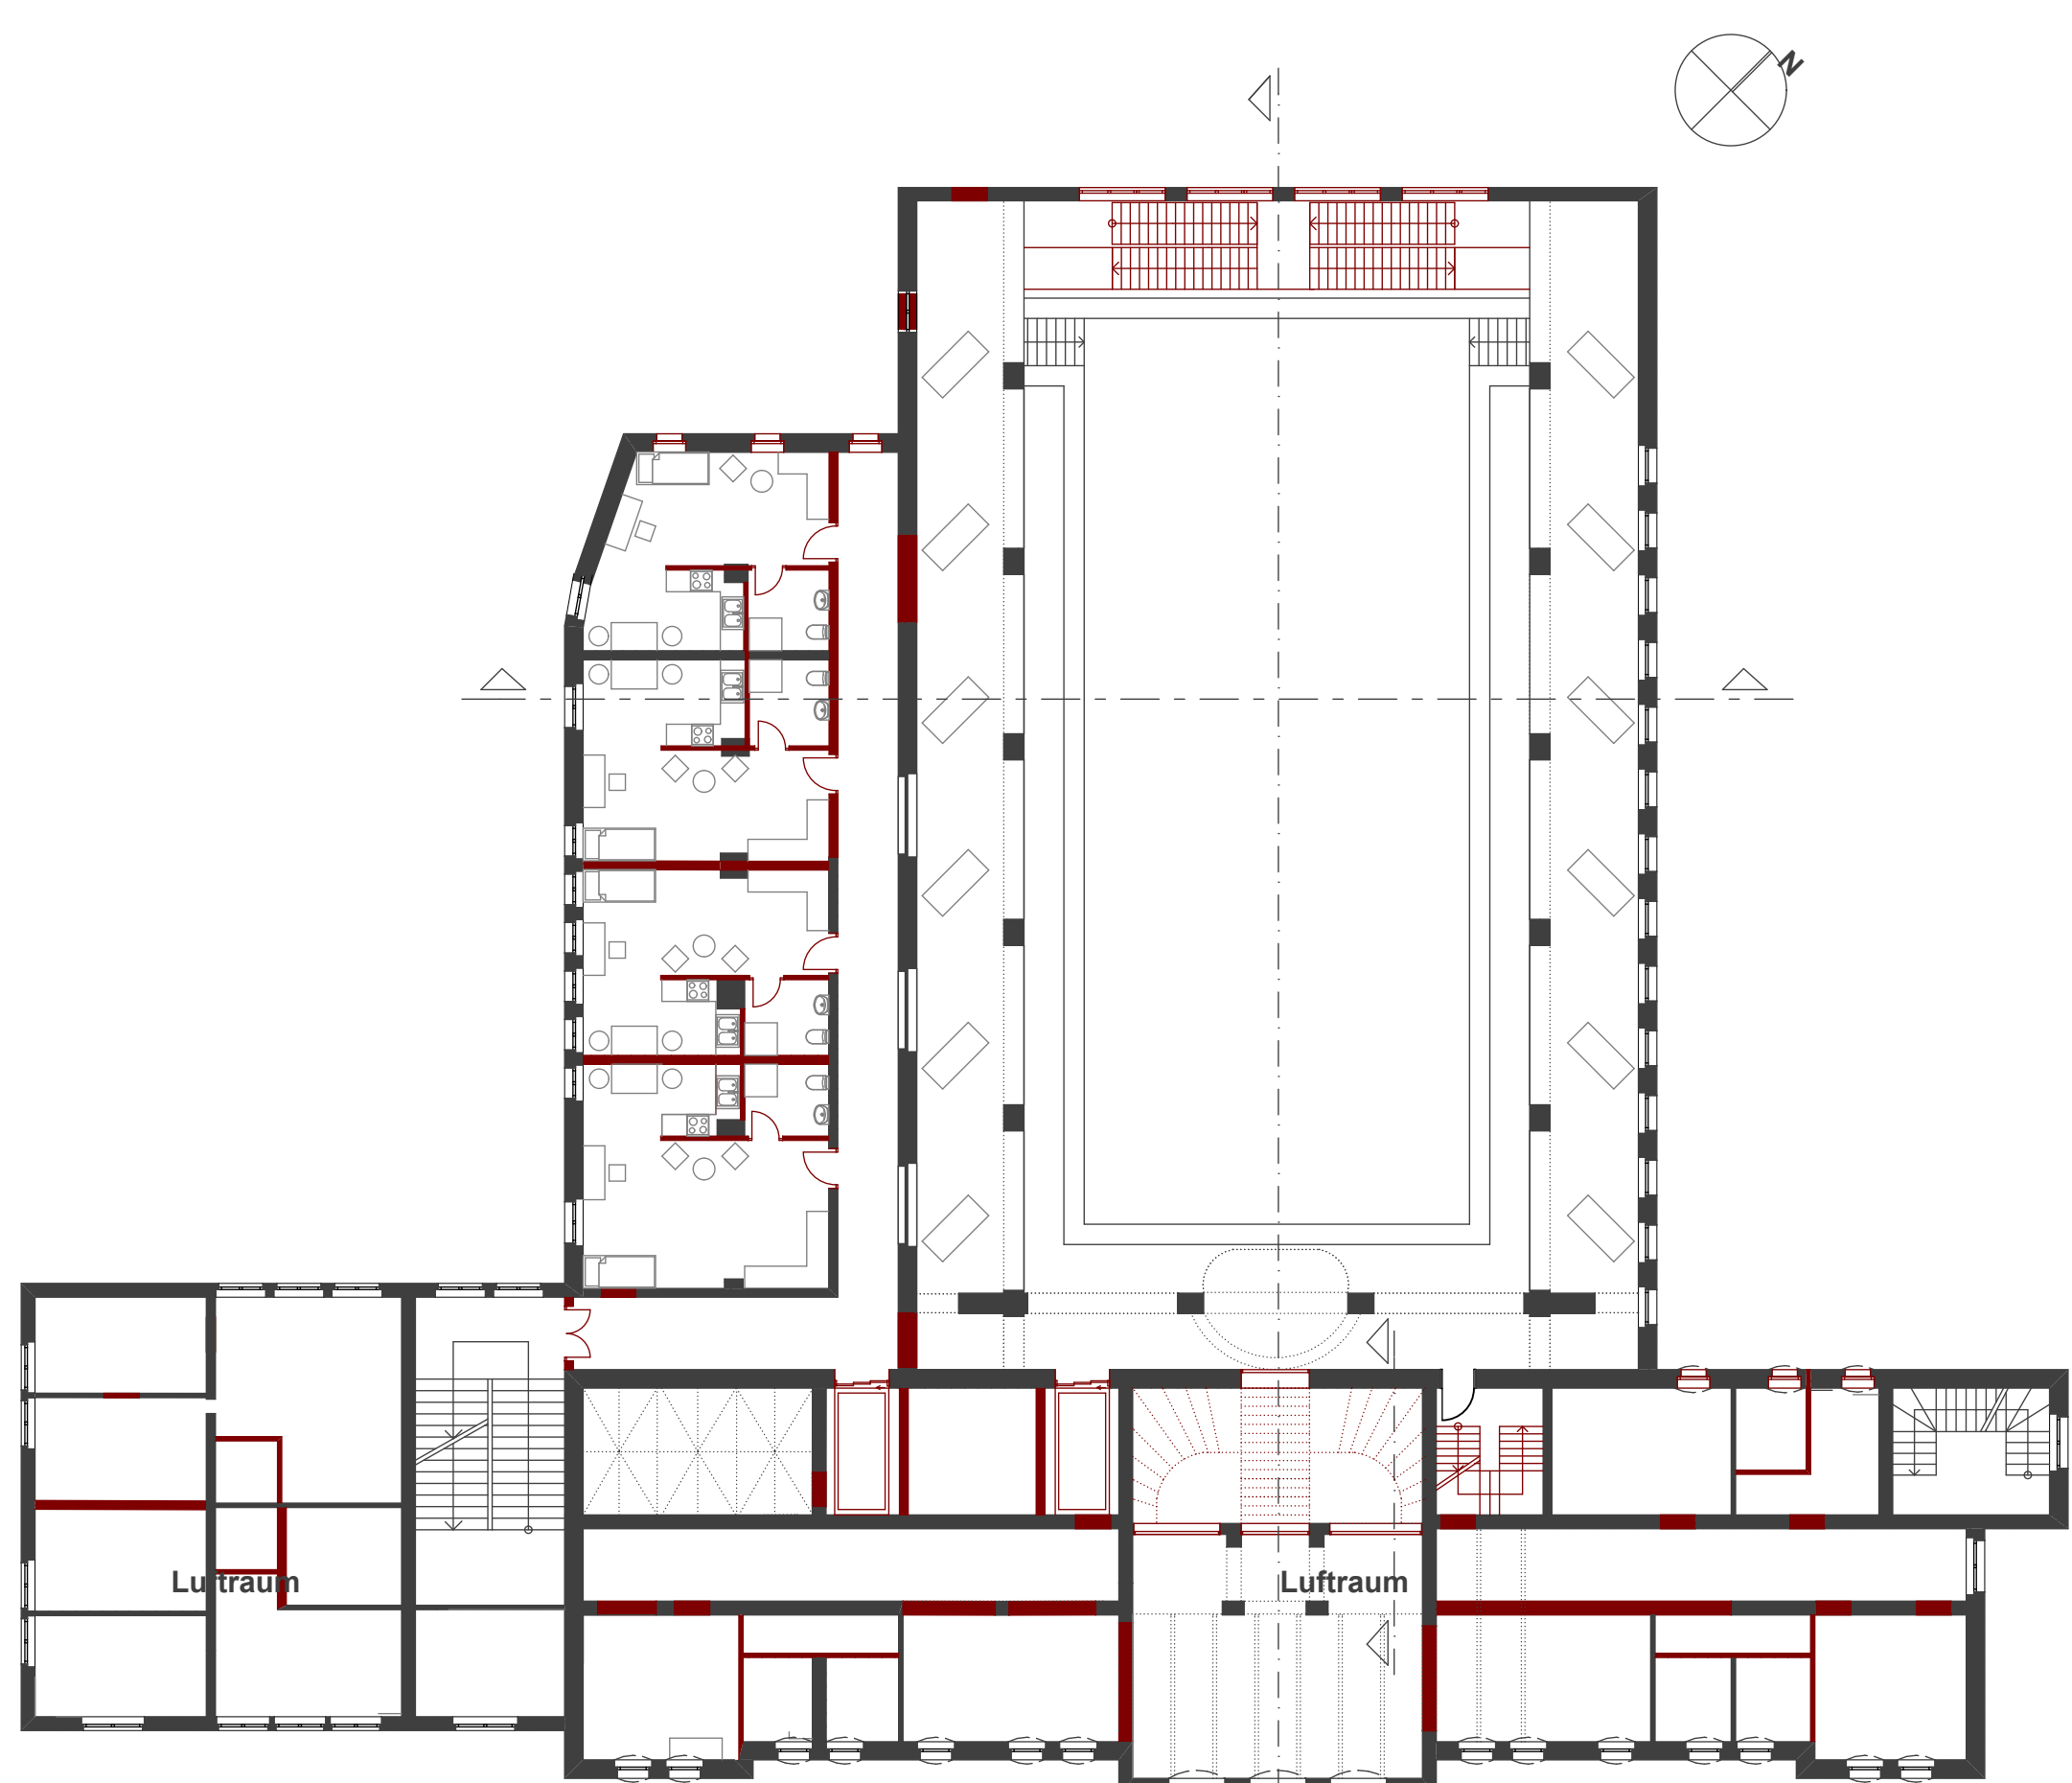

2. OG M 1:200

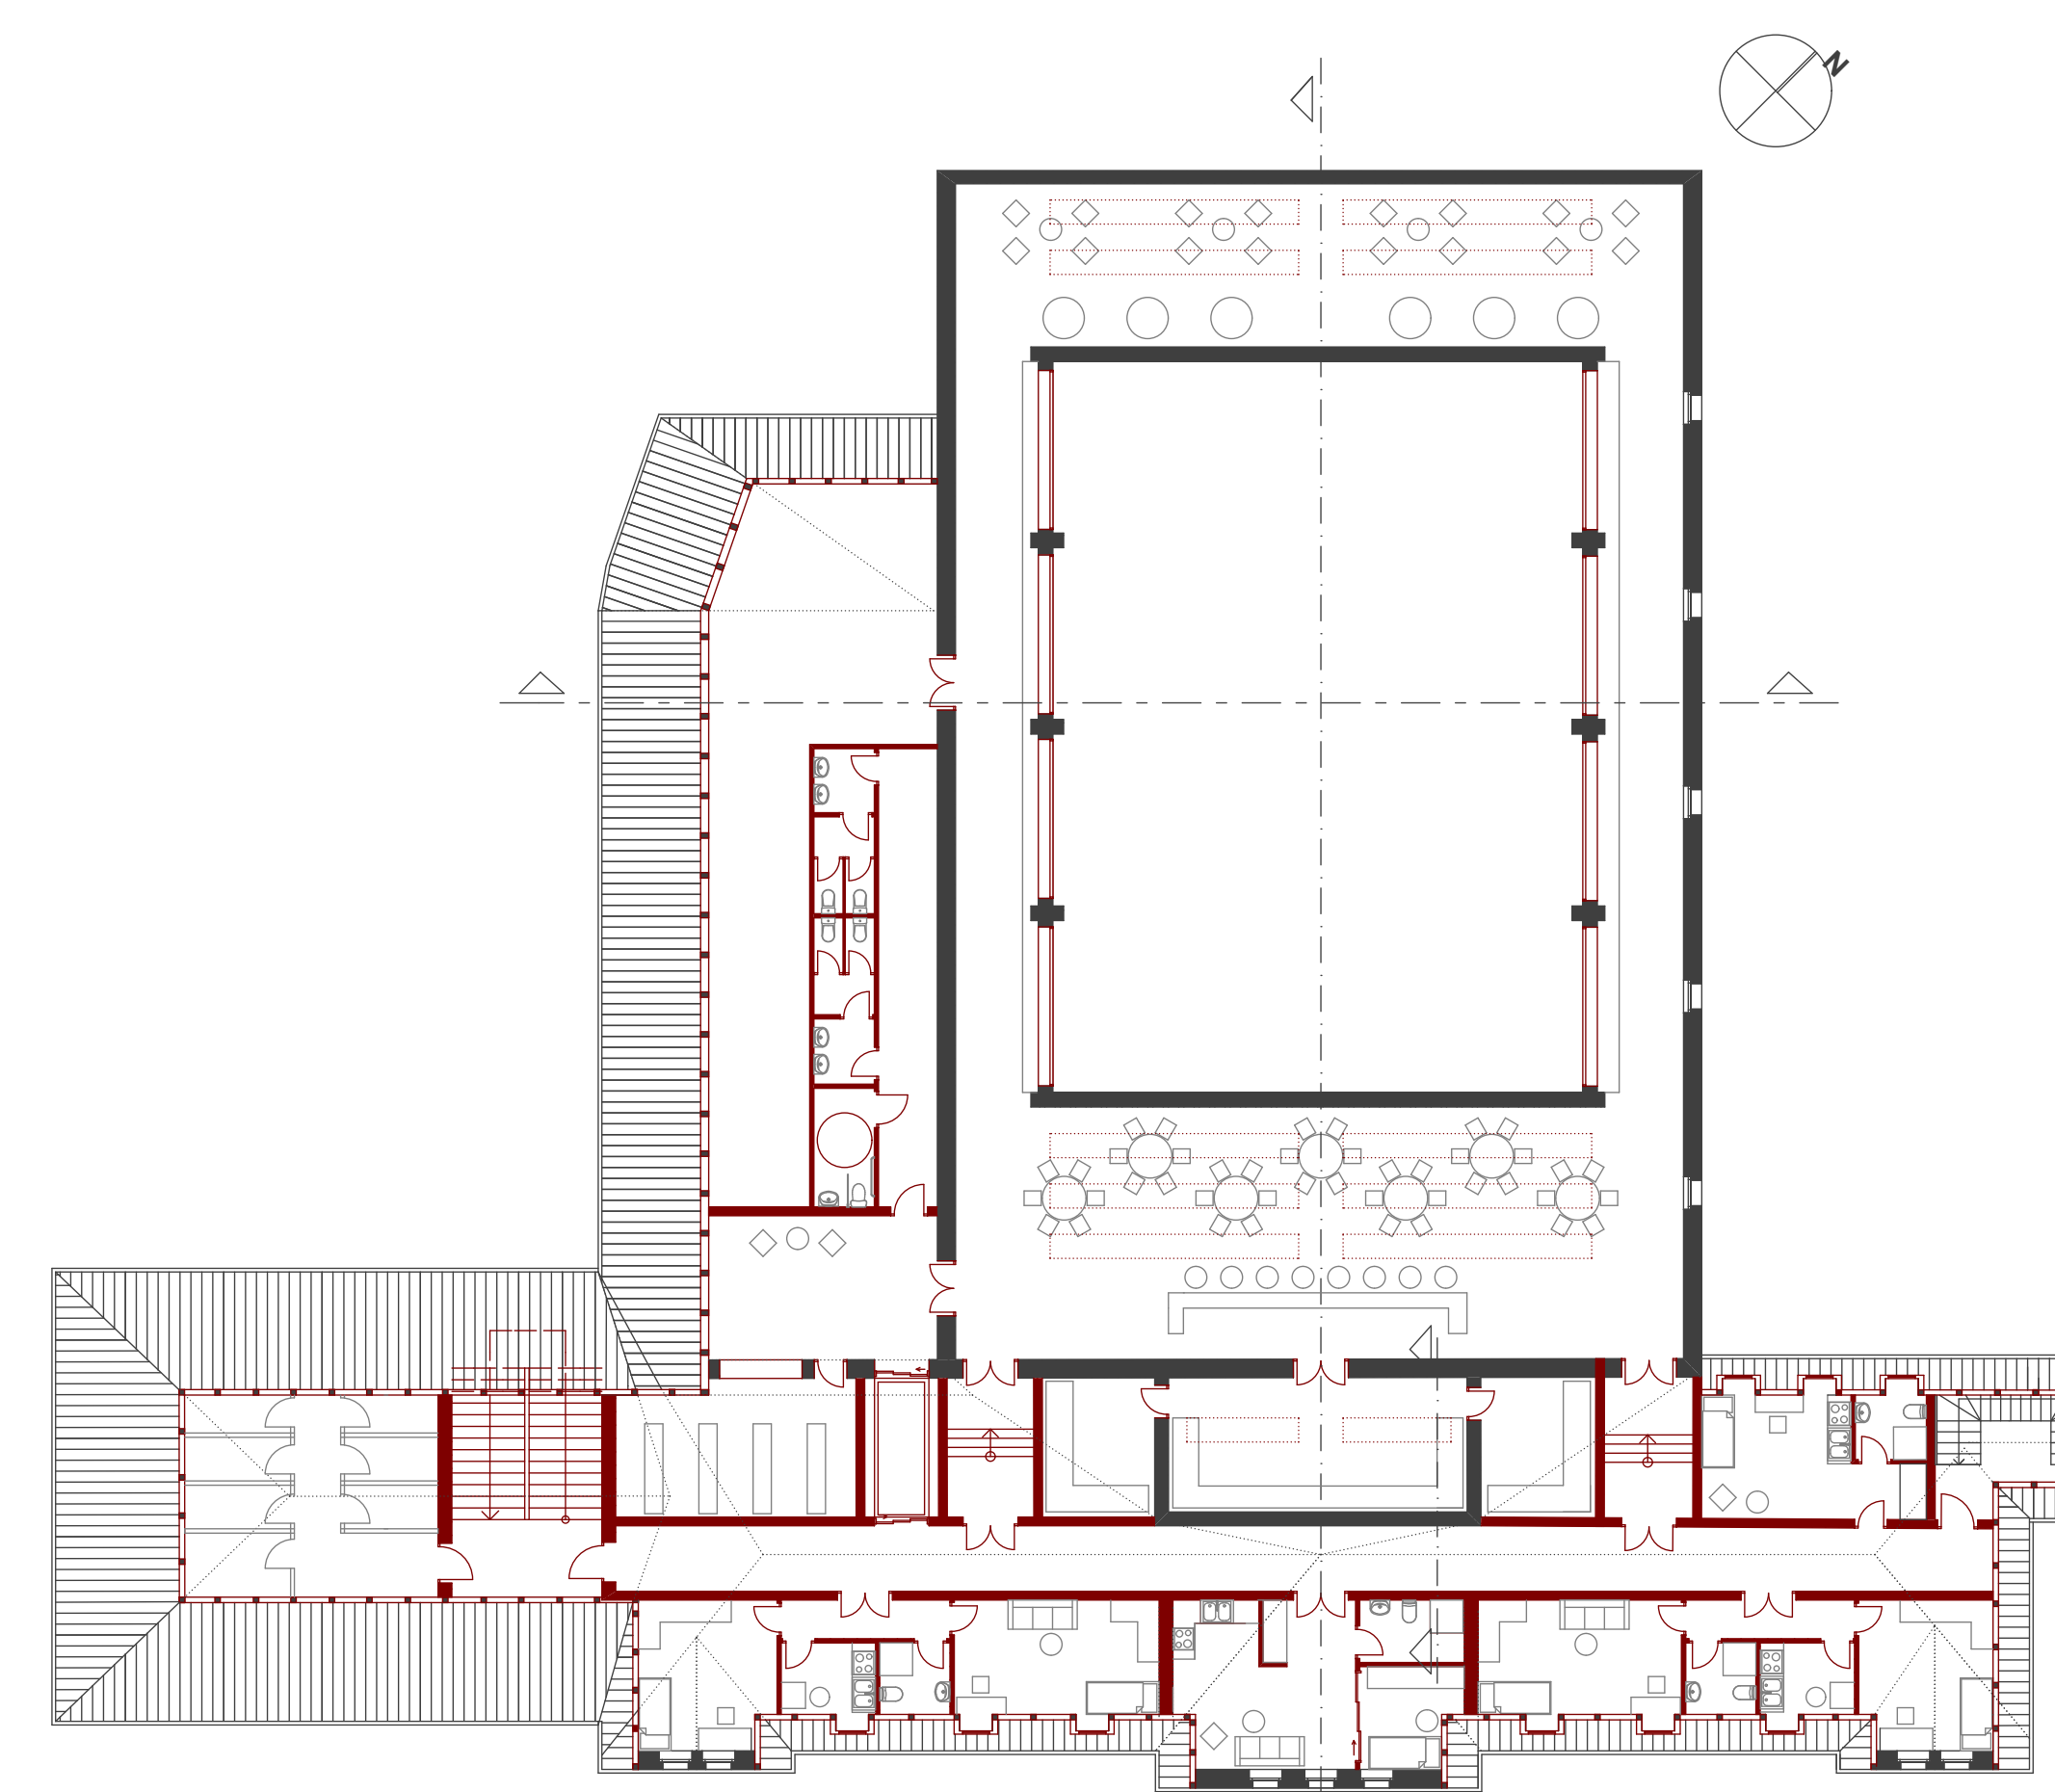

DG M 1:200